


SUPER KING BLOK PLUS - pav. nr 1

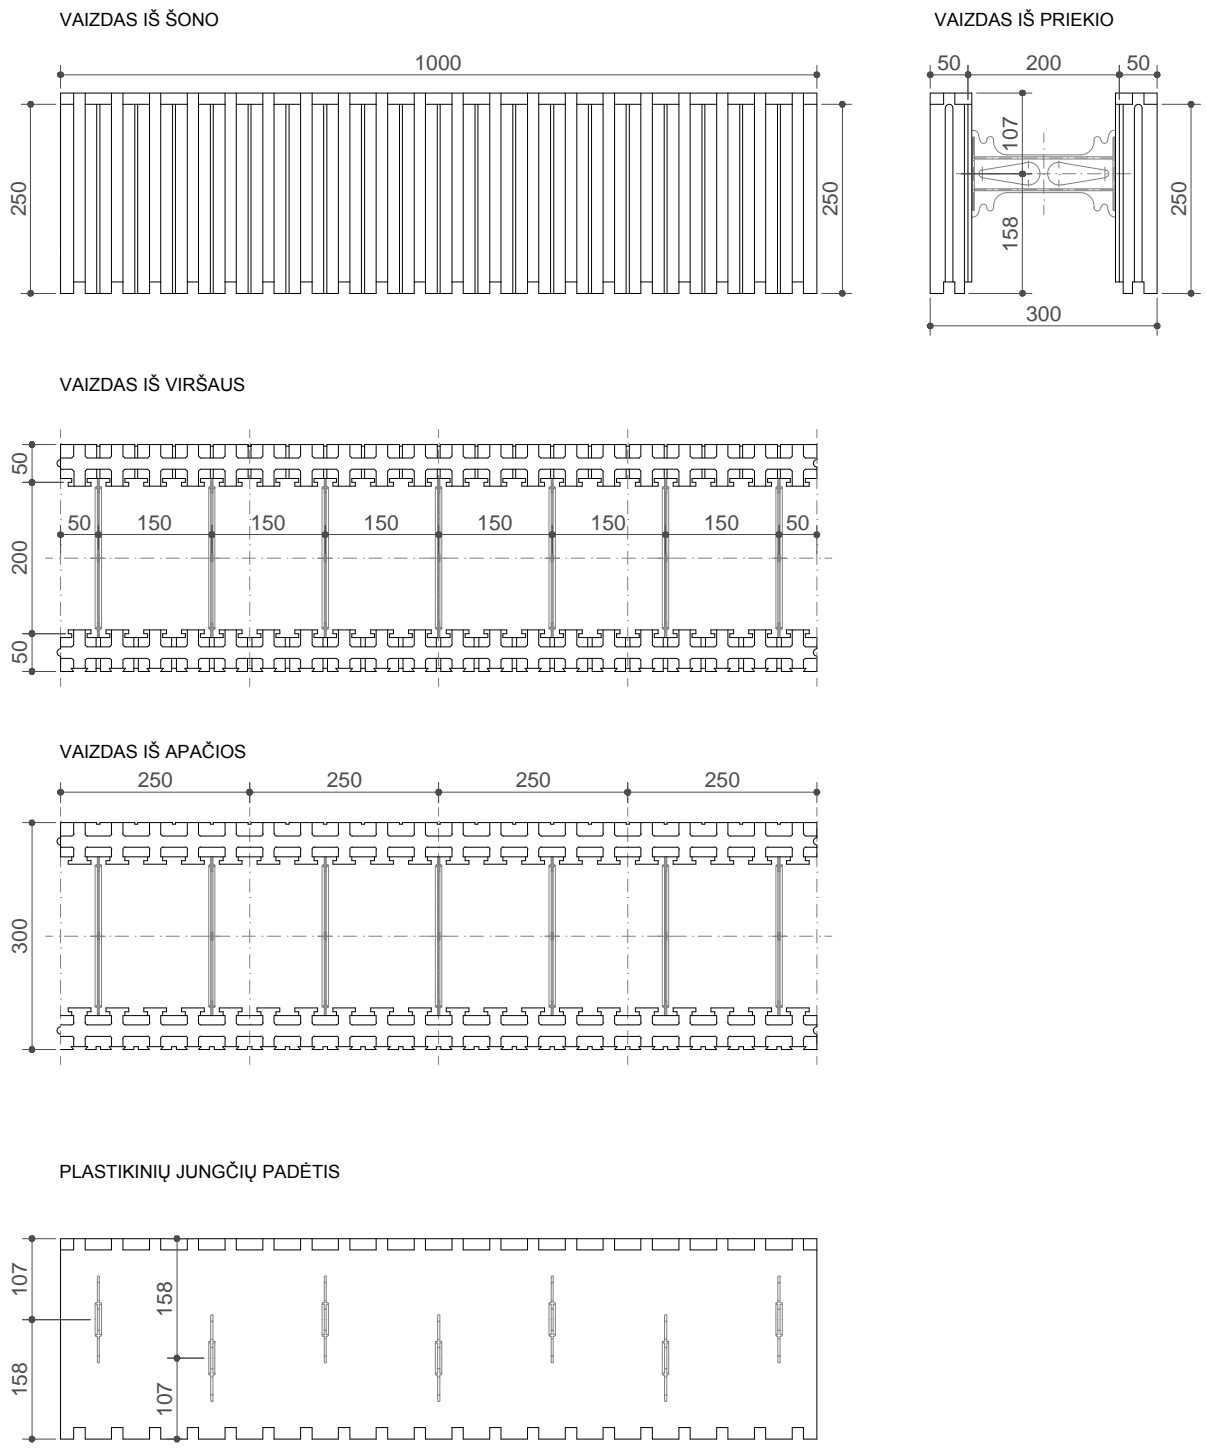

visi matmenys pateikti mm

<p>IZODOM 2000 LIETUVA</p>	<p>Priedas nr 26 Europos techninis liudijimas</p>
<p>SYSTEM: "SUPER KING BLOK PLUS" Pagrindinis elementas MCF 1/30 100cm x 30cm x 25cm</p>	<p>ETA-07-0117</p>